

**UNIT 5, ALPHA COURT, MONKS CROSS DRIVE,
YORK, YO32 9WN**

OFFICE TO LET

STAPLETON WATERHOUSE

Location

Unit 5 Alpha Court is located on part of the development known as Monks Cross North, which is located just off Monks Cross Drive and located on the North East side of the A1237 York Outer Ring Road providing access to the A64M and the national motorway network thereafter.

York City Centre is approximately 2 miles North East of the Monks Cross and benefits from excellent amenities being located close to Monks Cross retail park and also Vanguard retail park which boast occupiers such as M&S, Next, Primark as well as Sainsburys, Asda and a Travelodge. Partnership House also benefits from being located near to Monks Park & Ride facility.

Monks Cross is one of York's premier business parks. Other occupiers on the park include Aviva, Portakabin, Shepherd Group of Companies, Barratts, Azets (Garbutt & Elliot), DVSA, York Housing Association and Rollits Solicitors.

Description

Unit 5 Alpha Court offers a modern office accommodation at first floor level benefitting from an open floor plan with individual meeting / board rooms, fully carpeted, kitchen, male/female/disabled WC's. lift access and 10 parking spaces.




www.stapletonwaterhouse.com

UNIT 5, ALPHA COURT, MONKS CROSS DRIVE,
YORK, YO32 9WN

OFFICE TO LET

STAPLETON
WATERHOUSE

Approximate Area = 4174 sq ft / 387.7 sq m
For identification only - Not to scale

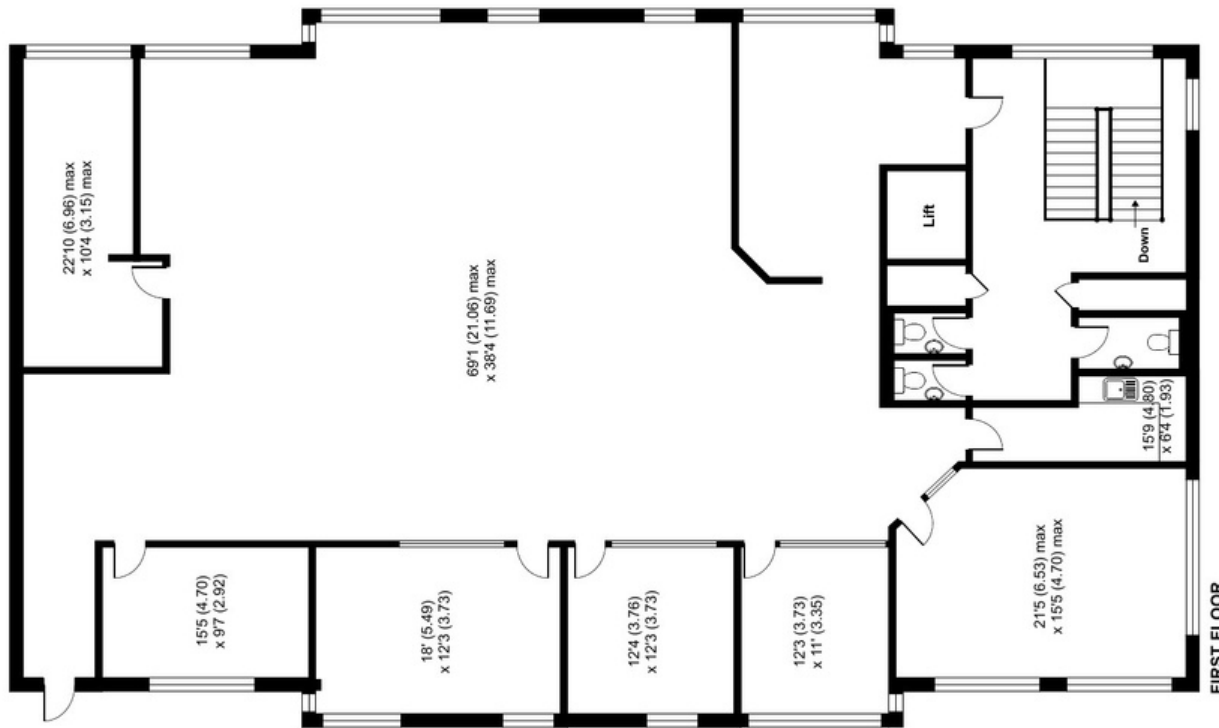

Floor plan produced in accordance with RICS Property Measurement Standards incorporating International Property Measurement Standards (IPMS2 Residential). © ncbcom 2022.
Produced for Stapleton Waterhouse Ltd. REF: 815607



Accommodation

The accommodation provides the following approximate area:

First Floor 3,645 sq ft

Services

Mains electricity, heating, water and drainage are connected to the property.

Planning

The use is designated as E, under the new Use Classes Order (2020). Under this use class the following will be permitted: Retail, Café, Restaurant, Office, Indoor Sports, Medical and Nursery.

EPC

76-100

D

86 | **D**

Service Charge


There will be a service charge to cover communal areas which relate to the interior and exterior of the premises. This is in the process of being calculated and will be available shortly.

www.stapletonwaterhouse.com

**UNIT 5, ALPHA COURT, MONKS CROSS DRIVE,
YORK, YO32 9WN**

OFFICE TO LET

STAPLETON WATERHOUSE

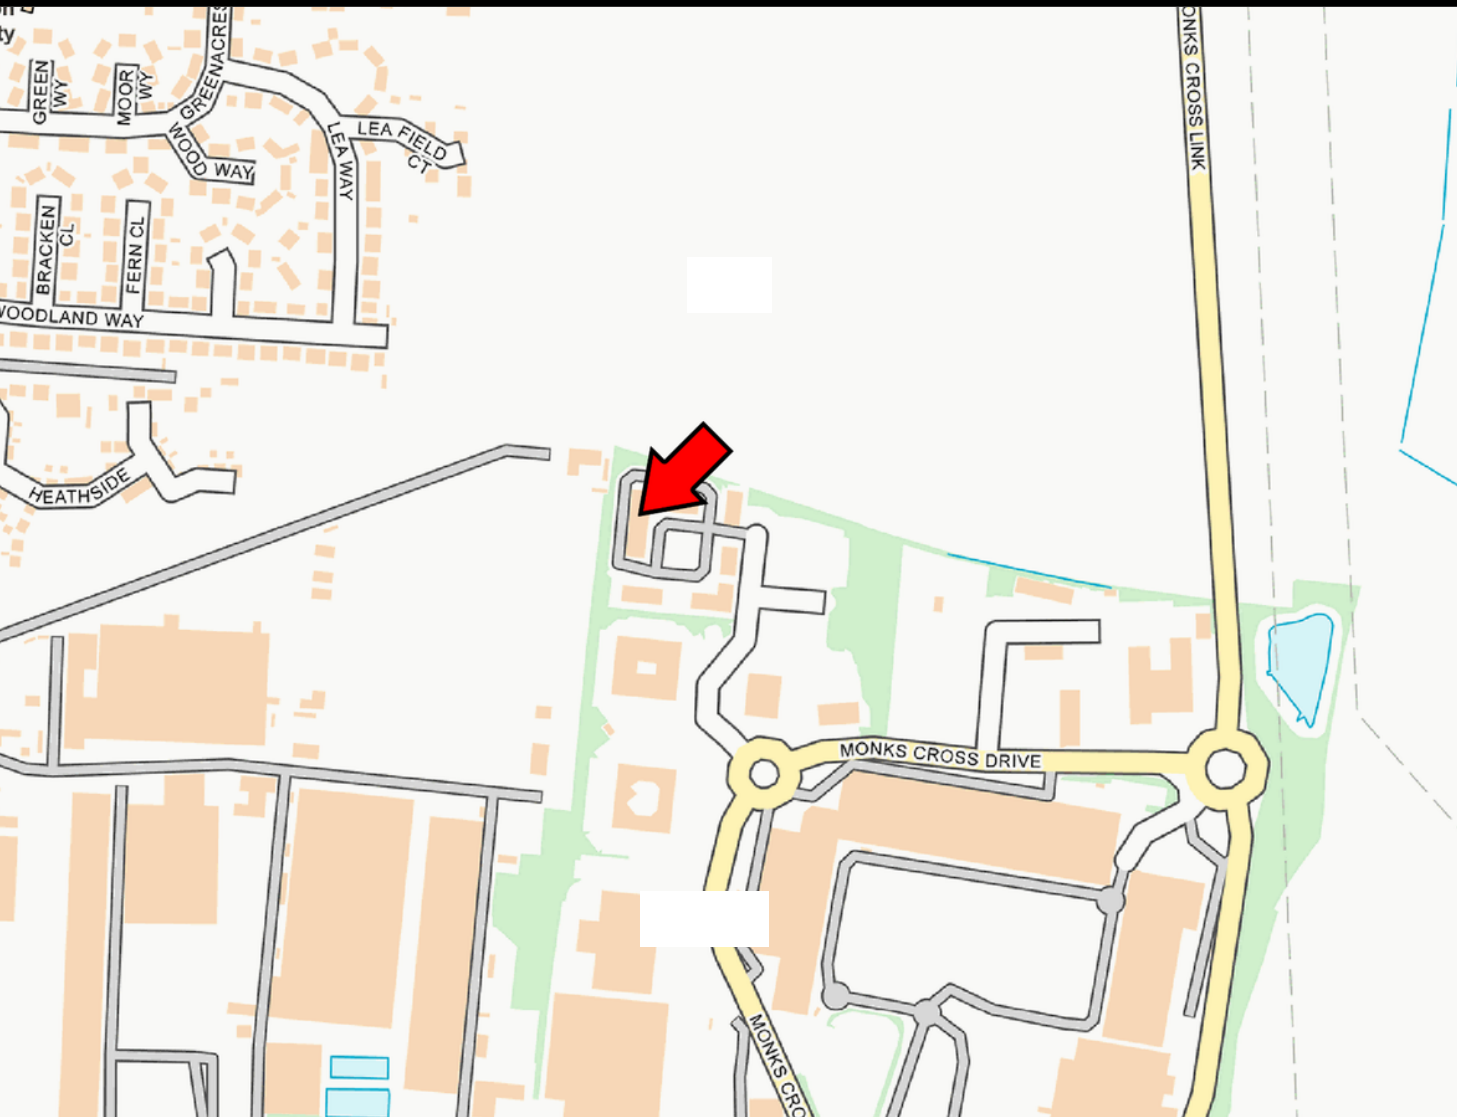

Lease Terms

The property is offered on full repairing and insuring terms.

Rent

£58,320 per annum

Rates

We understand that the retail unit is assessed for rating purposes as follows:

Rateable Value: £35,250

Rates Payable: £17,272.50

VAT

All costs exclusive of VAT.

Legal Costs

Each party will be responsible for their own legal cost incurred in the transaction.

Further Information

David Waterhouse david@stapletonwaterhouse.com

Joint Agent

Matthew Tootell mt@bowcliffellp.com

www.stapletonwaterhouse.com

Messrs. Stapleton Waterhouse for themselves and for the vendors or lessors of this property whose agents they are give notice that: (i) these particulars are set out as a general outline only for the guidance of intending purchasers or lessees and do not constitute, nor constitute part of, an offer or contract; (ii) all descriptions, dimensions, references to conditions and necessary permission for inspection or otherwise as to the correctness of each of them; (iii) no persons in the employment of Messrs. Stapleton Waterhouse has any authority to make or give any representation whatsoever in relation to this property; VAT Except as expressly stated in these particulars, all prices quoted (whether sale price, premium, rent or otherwise) shall in all cases be deemed to be exclusive of VAT and VAT will be added where applicable. Similarly, unless stated otherwise, any offer made will be deemed to be exclusive of VAT.